

REVISIONS	Description
Date	

Corey's Construction
 PHONE: 717-655-7014
 EMAIL: info@CoreysConstruction.com

LICENSE NO:
 WV054120
 VA Class A
 2705160107
 PA026869
 MHRB 2505




NEW HOME PLANS FOR:	
EMAIL	MOBILE PHONE

PAGE TITLE:
 First Floor Layout

DATE:
 10/23/2023

SCALE:
 1/8"=1'

SHEET #:
 A-1

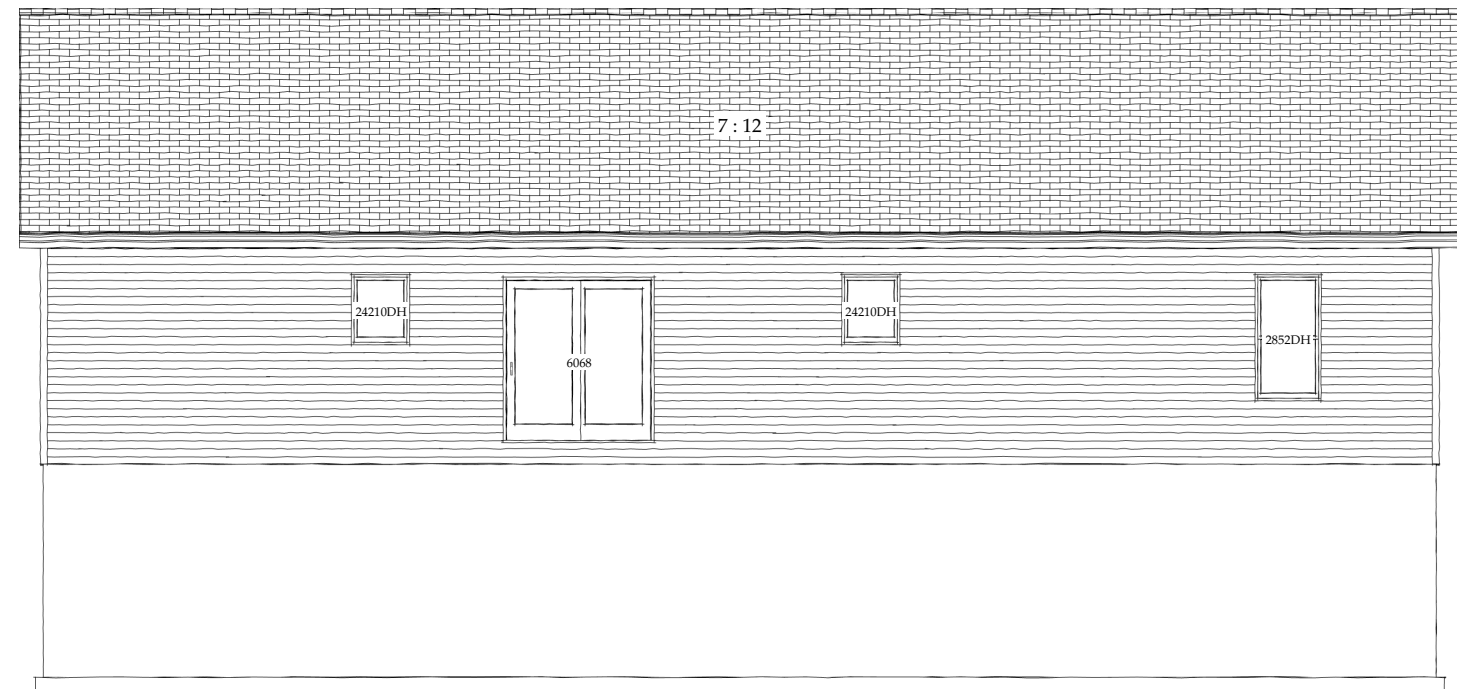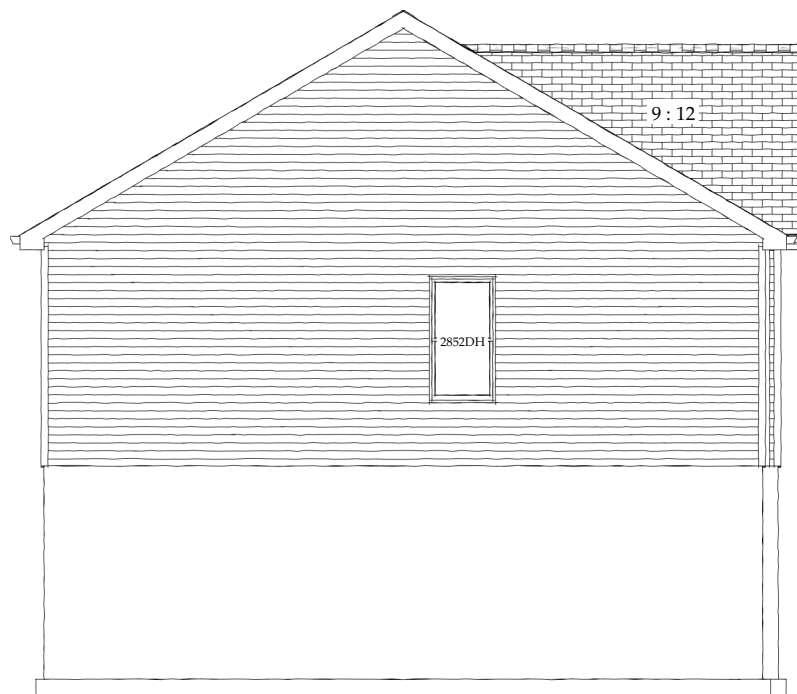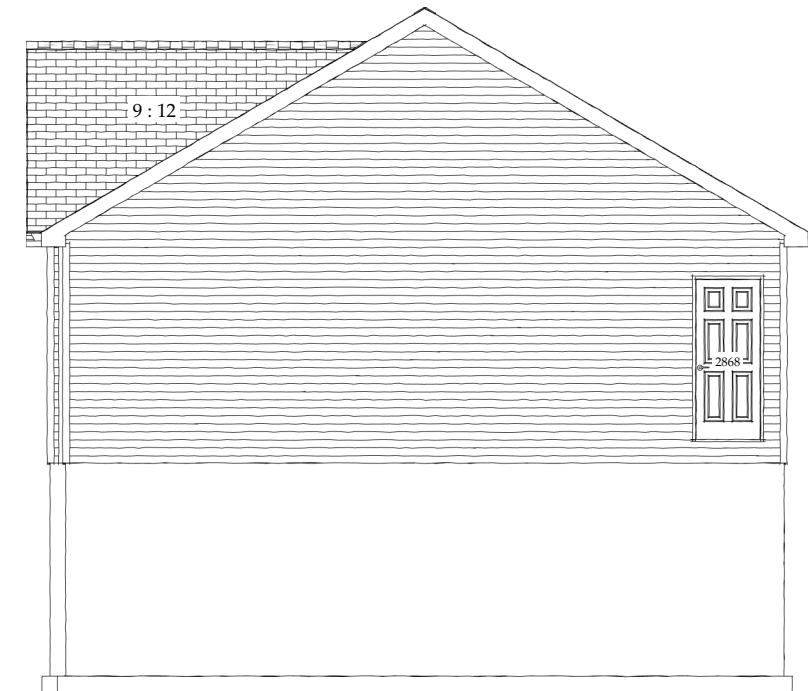

REVISIONS	Date	Description

Corey's Construction
 PHONE: 717-655-7014
 EMAIL: info@CoreysConstruction.com

LICENSE NO:
 WV054120
 VA Class A
 2705160107
 PA026869
 MHBR 2505

NEW HOME PLANS FOR:	EMAIL	PHONE	MOBILE PHONE:

PAGE TITLE:
 Front and Rear Exterior Elevations

DATE:
 10/23/2023

SCALE:

SHEET #:
 A-2



Computer-generated images and photography are intended for illustrative purposes only and should be treated as general guidance only.

REVISIONS	Date	Description

Corey's Construction
 PHONE: 717-655-7014
 EMAIL: info@CoreysConstruction.com

LICENSE NO:
 WV054120
 VA Class A
 2705160107
 PA026869
 MHBR 2505

NEW HOME PLANS FOR:


EMAIL: _____ PHONE: _____ MOBILE PHONE: _____

PAGE TITLE:
 3D Exterior View

DATE:
 10/23/2023

SCALE:

SHEET #:
 A-3

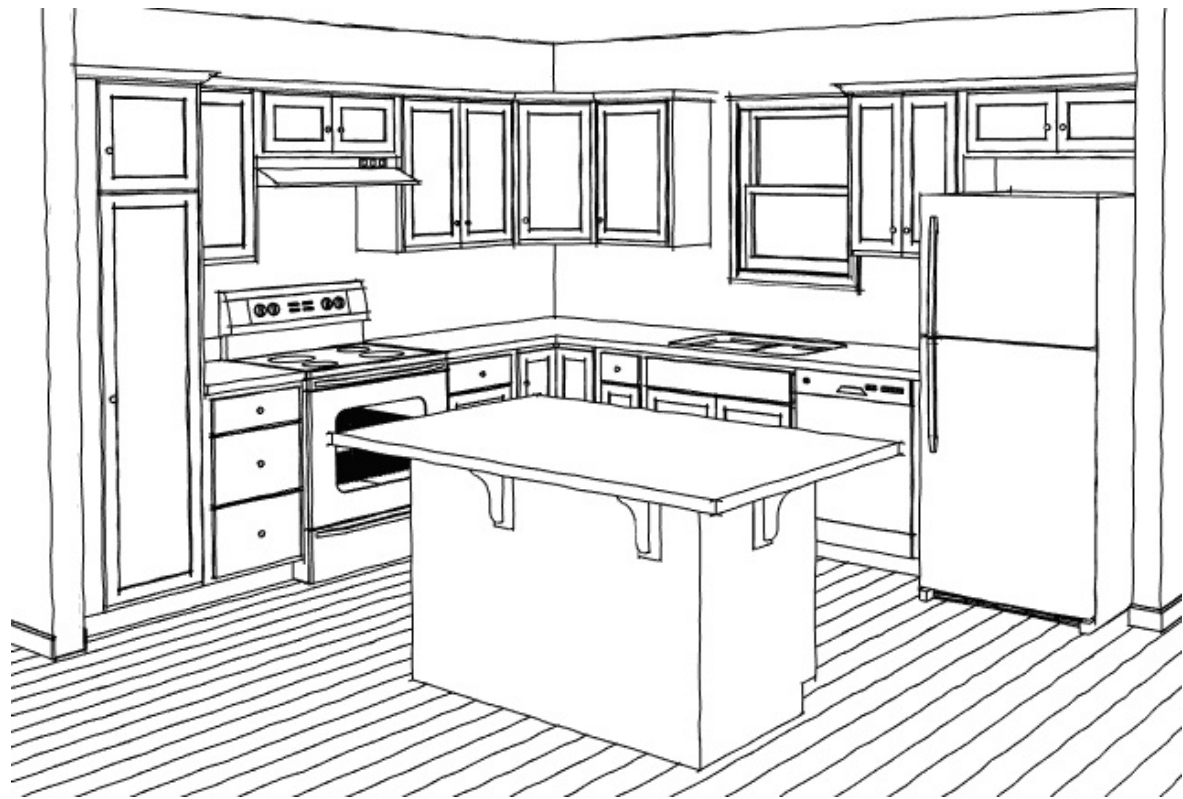

REVISIONS	
Date	Description

Corey's Construction
 PHONE: 717-655-7014
 EMAIL: info@CoreysConstruction.com

LICENSE NO:
 WV054120
 VA Class A
 2705160107
 PA026869
 MHBR 2505

NEW HOME PLANS FOR:

EMAIL: _____ PHONE: _____ MOBILE PHONE: _____

PAGE TITLE:
 Interior Elevations

DATE:
 10/23/2023

SCALE:
 1/2" = 1'0"

SHEET #:
 13